


graphic file: I:\Project\City of Bainbridge\Shoreline Restoration\Strawberry\graphic files\straw 01 11x17.ai

Feb 18, 2009 3:38pm ahook

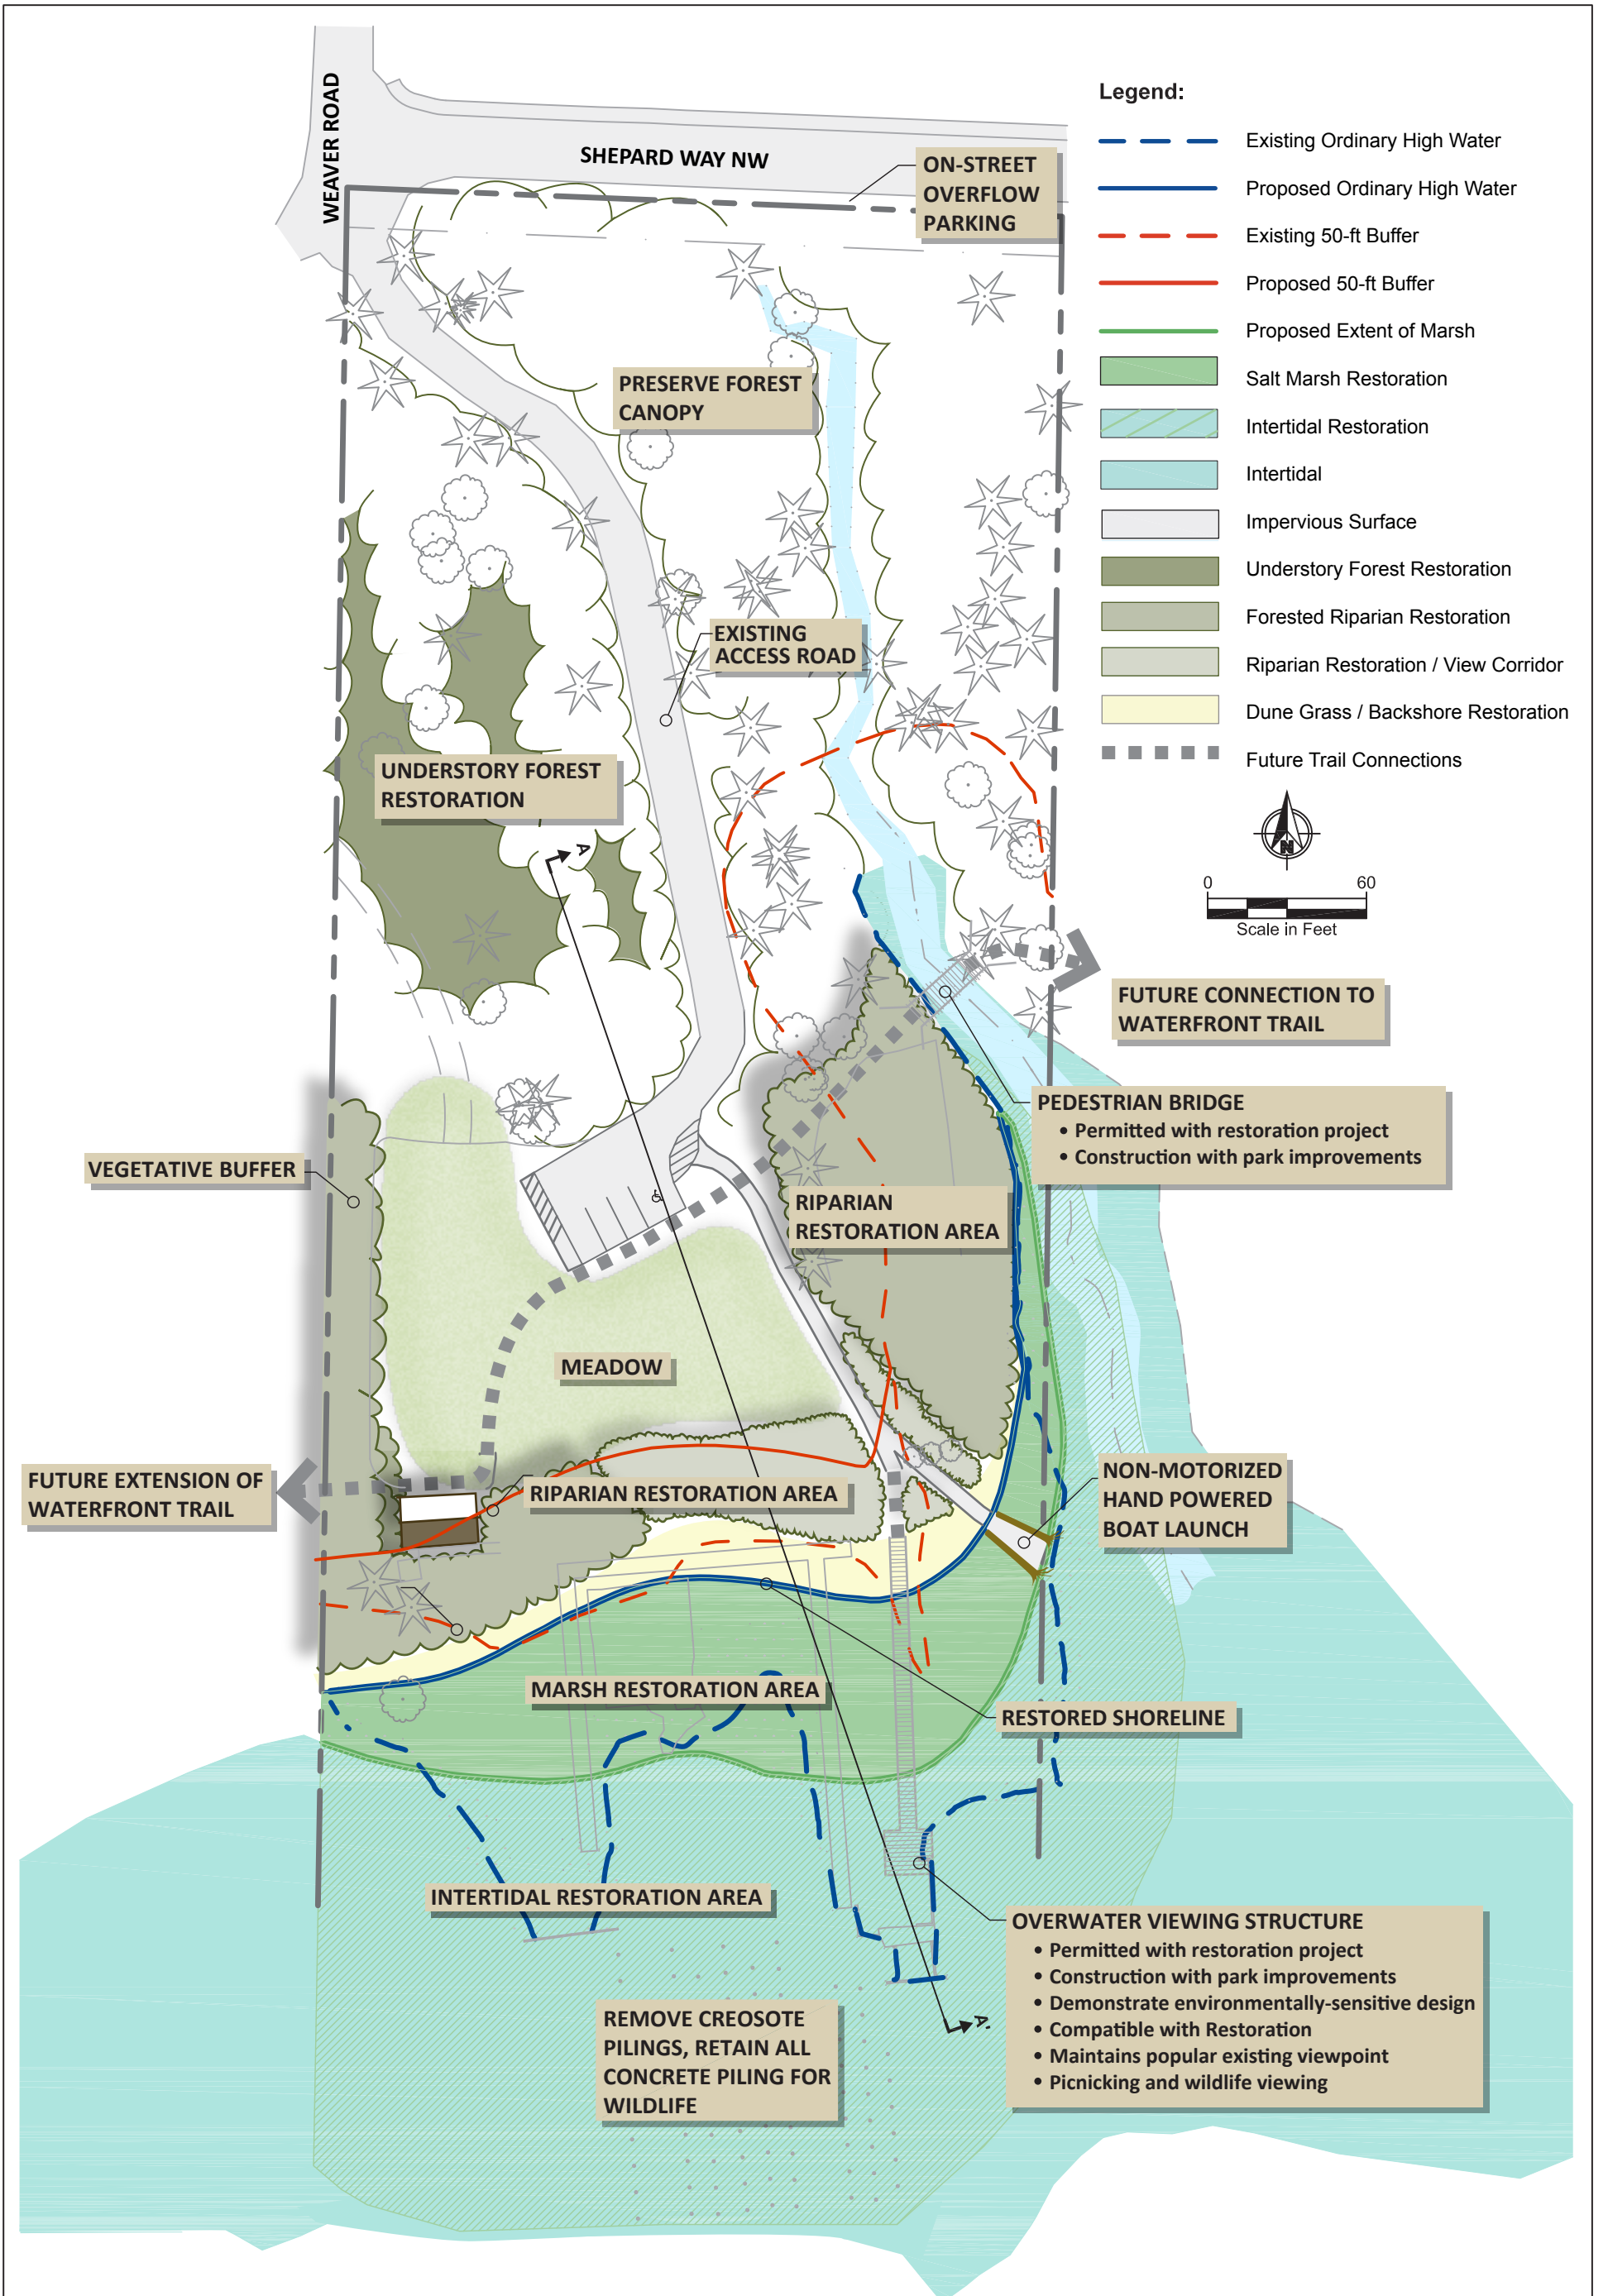

# Strawberry Plant Park

## Preferred Shoreline Restoration Design Concept

Bainbridge Island Metro  
Park & Recreation District

